




UPPER GROUND FLOOR PLAN

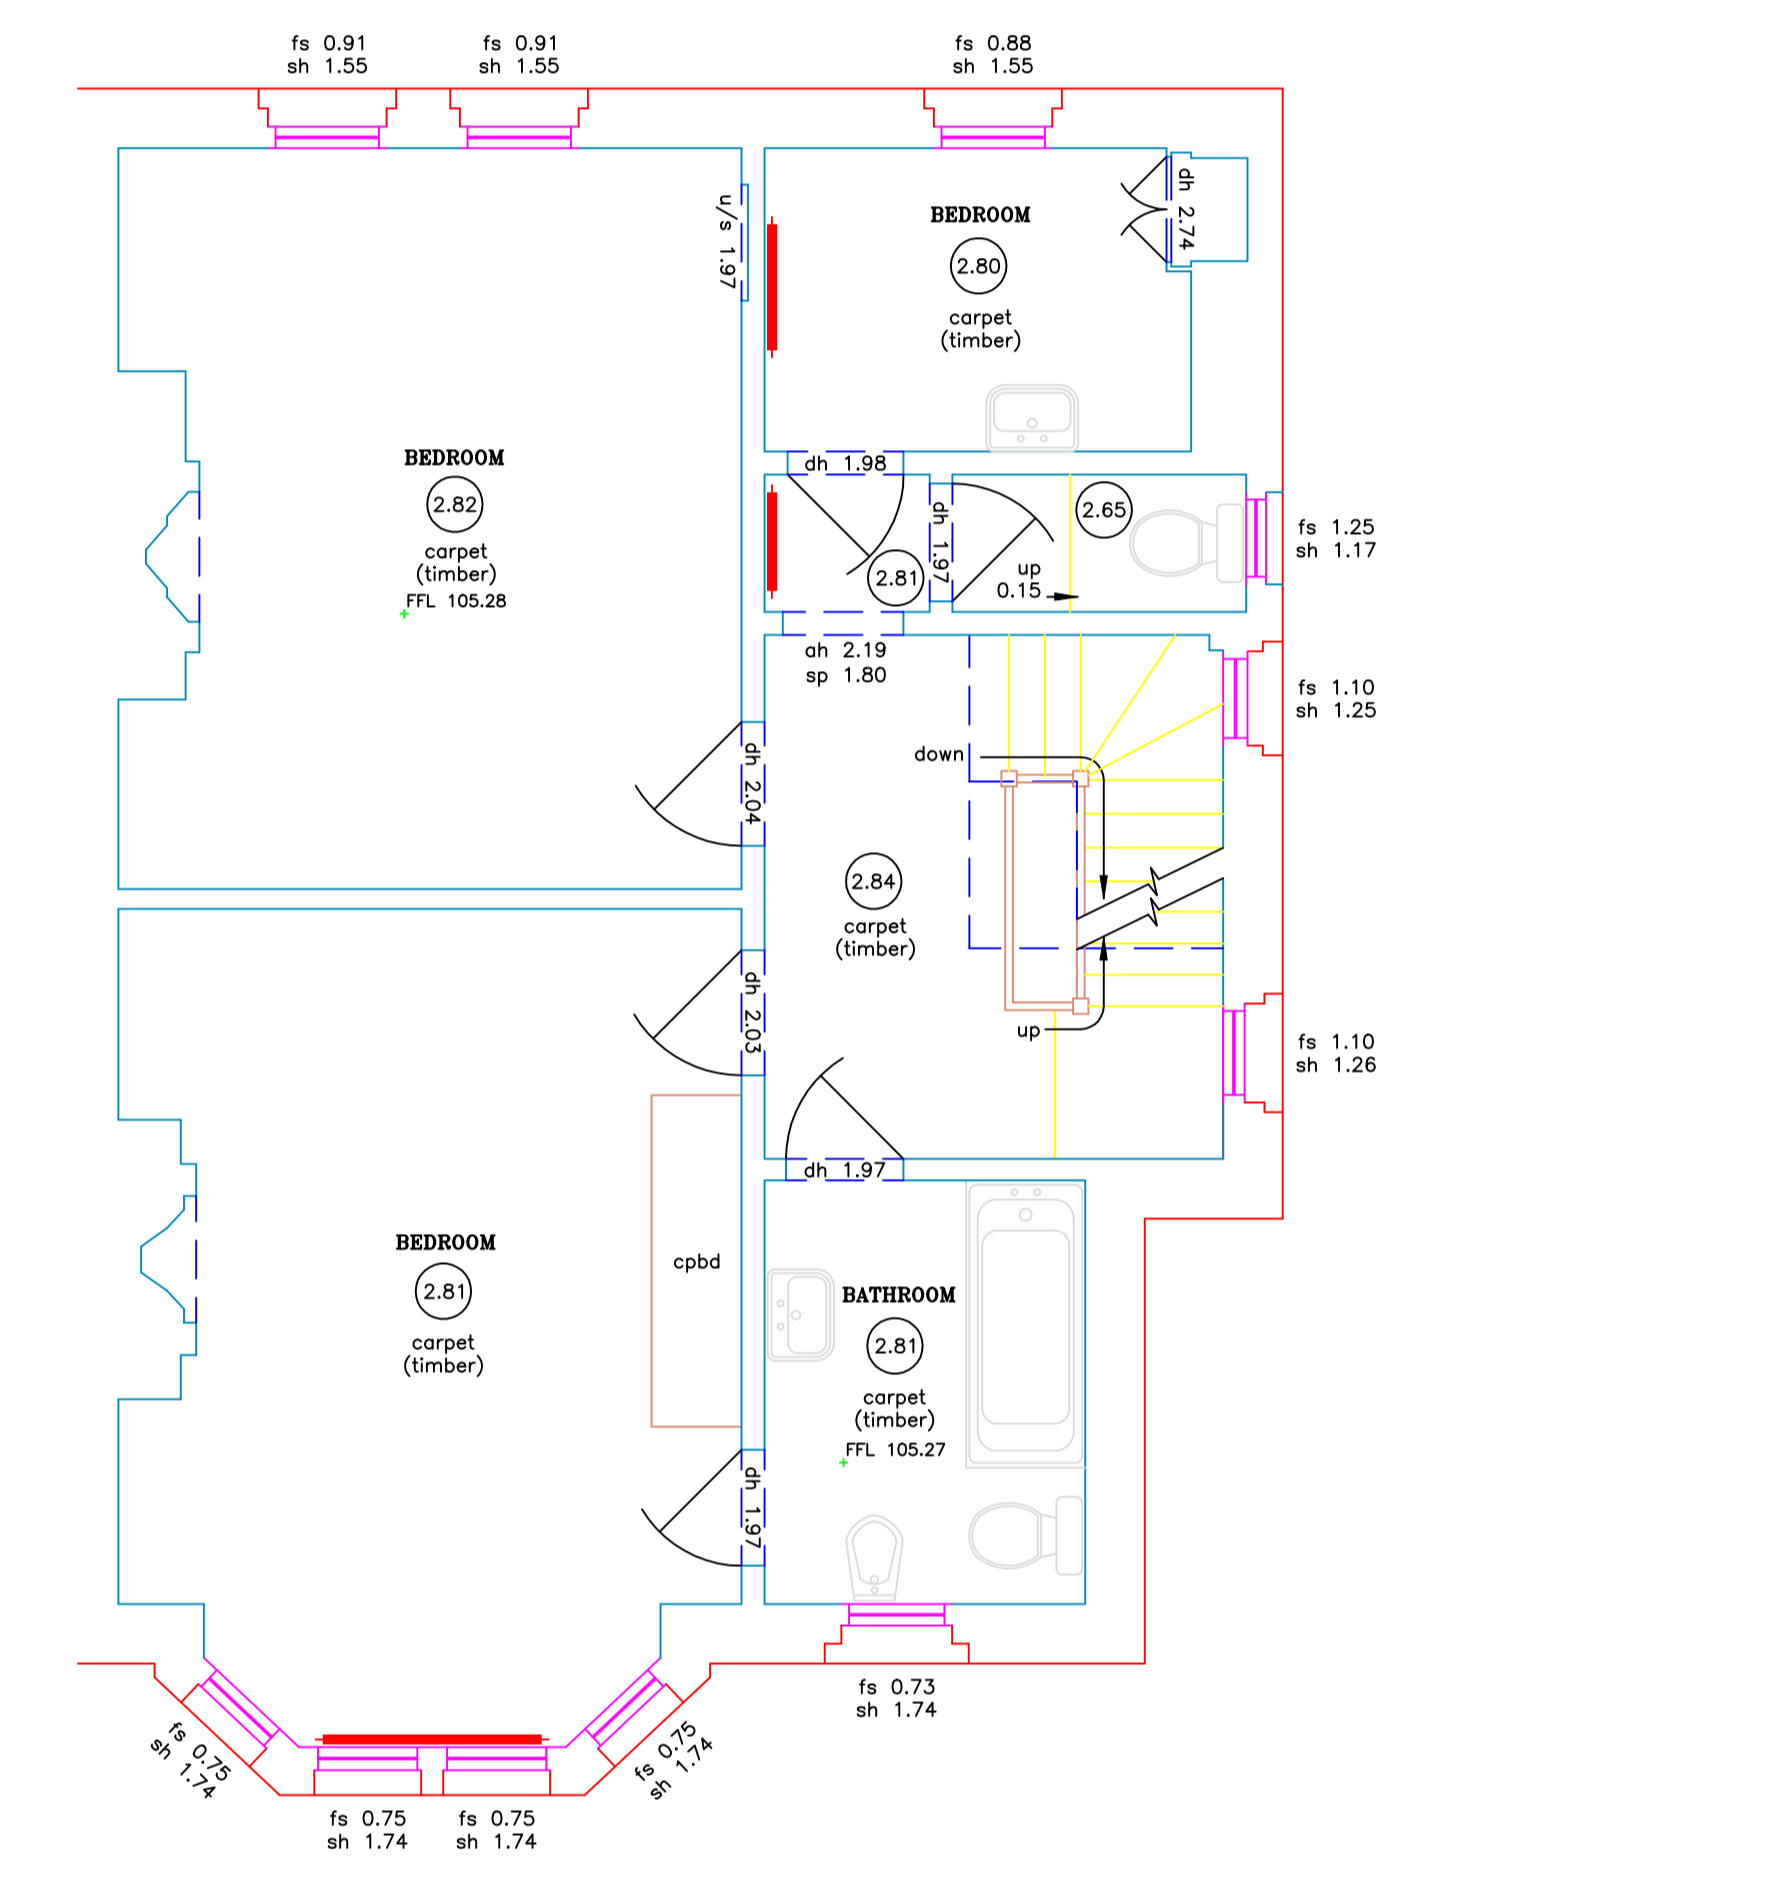

FIRST FLOOR PLAN

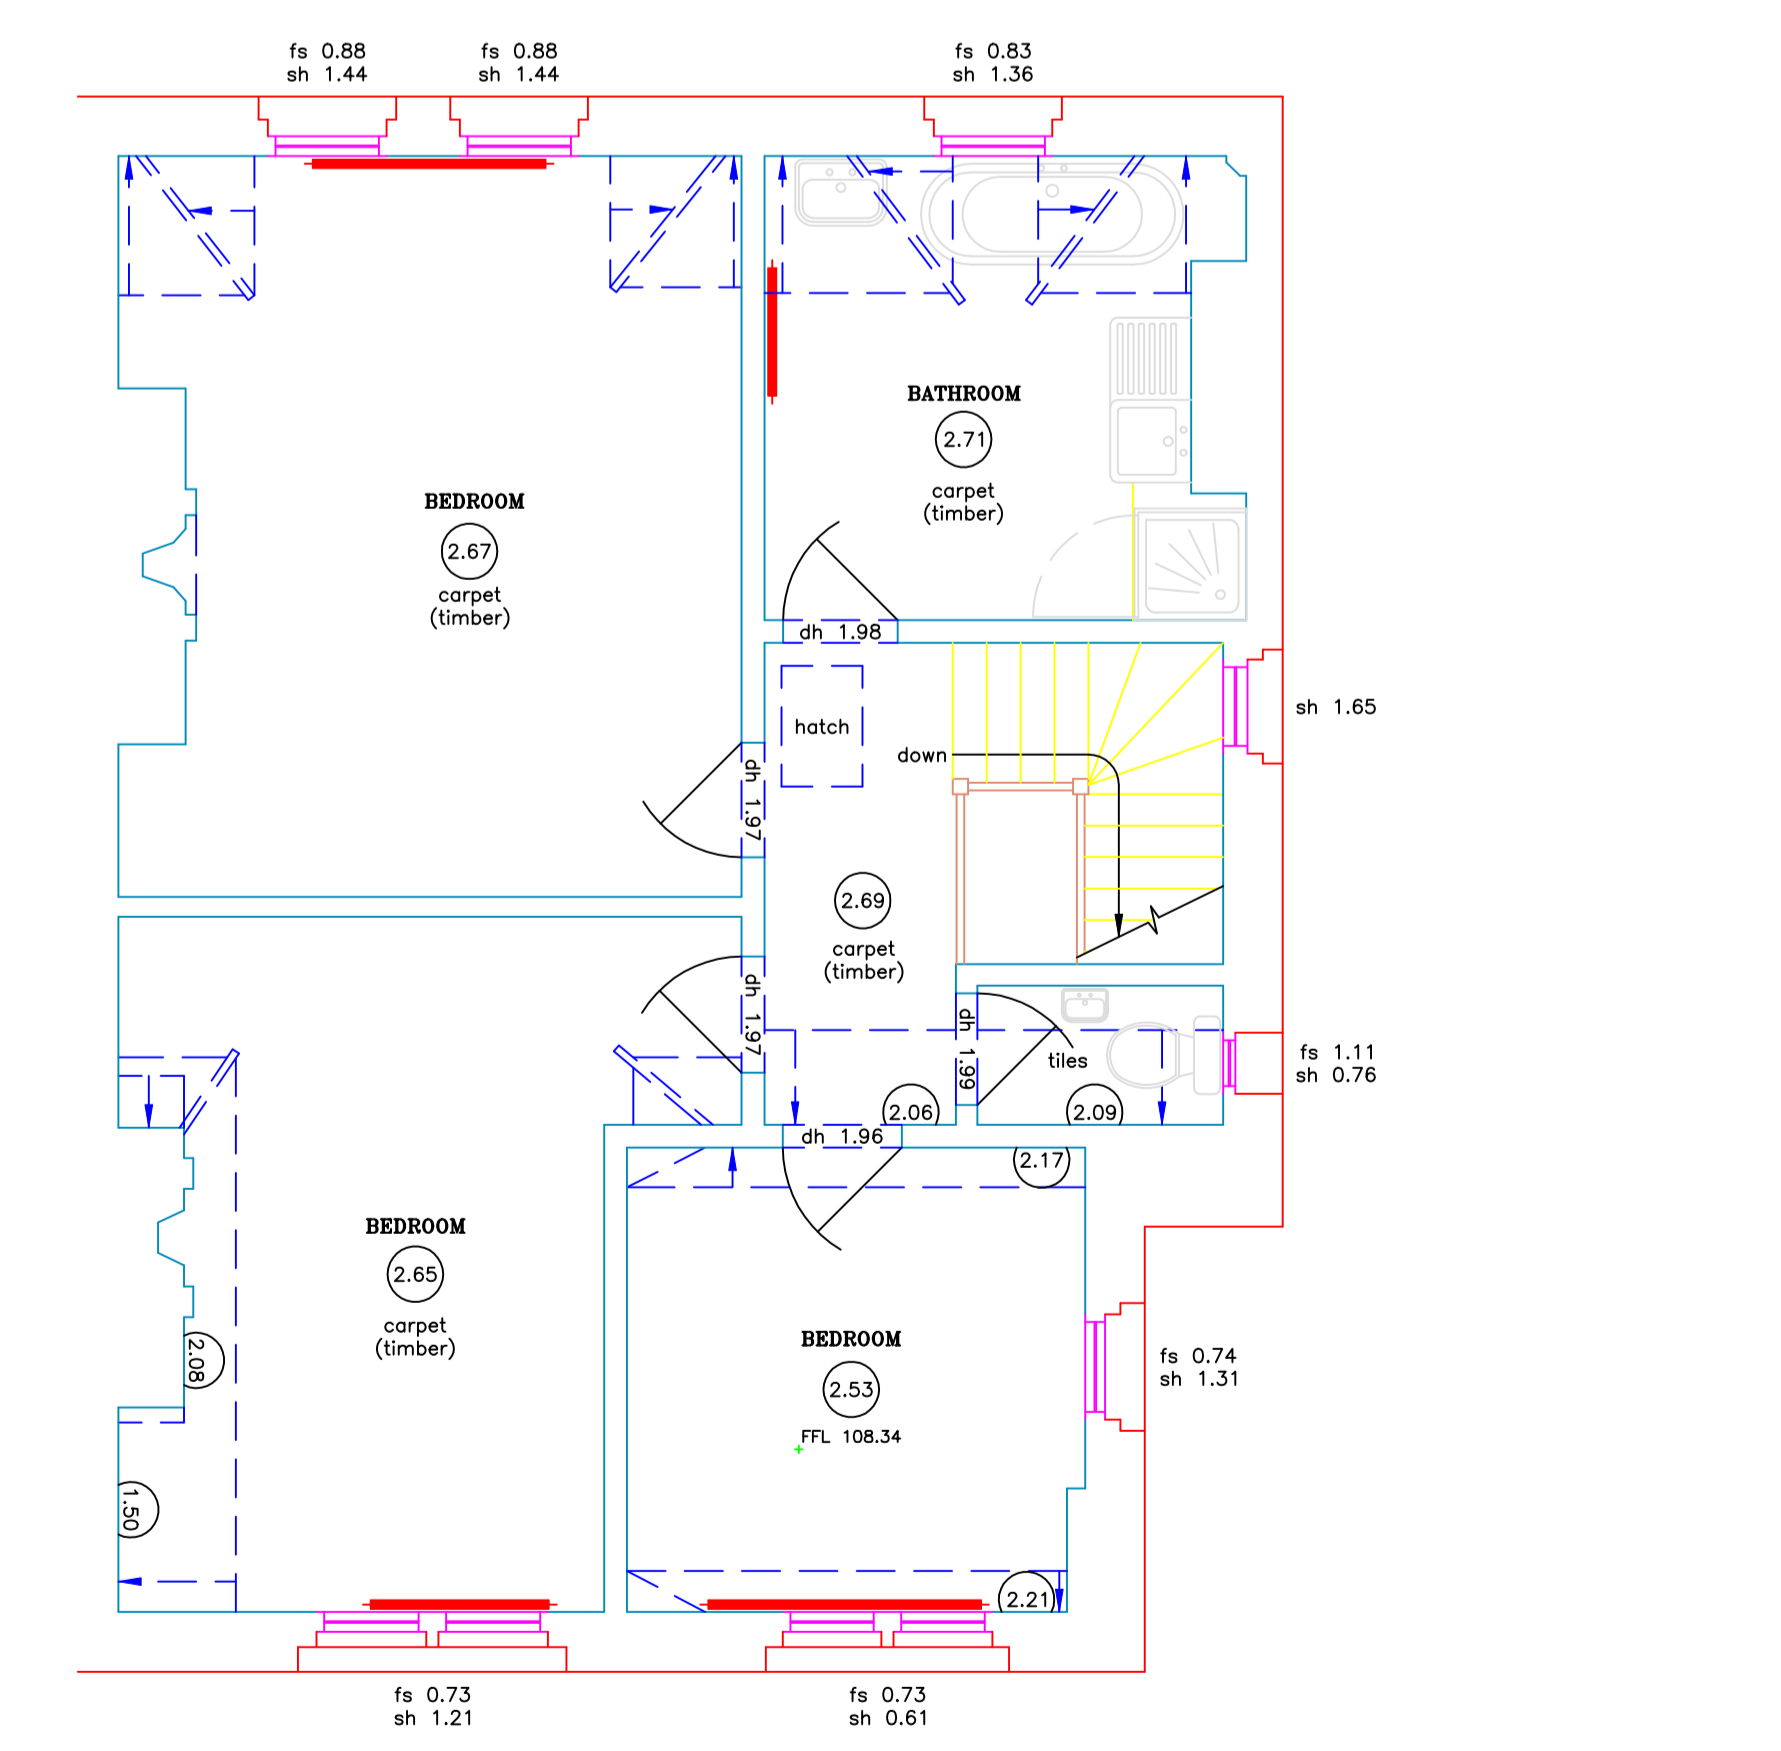

SECOND FLOOR PLAN

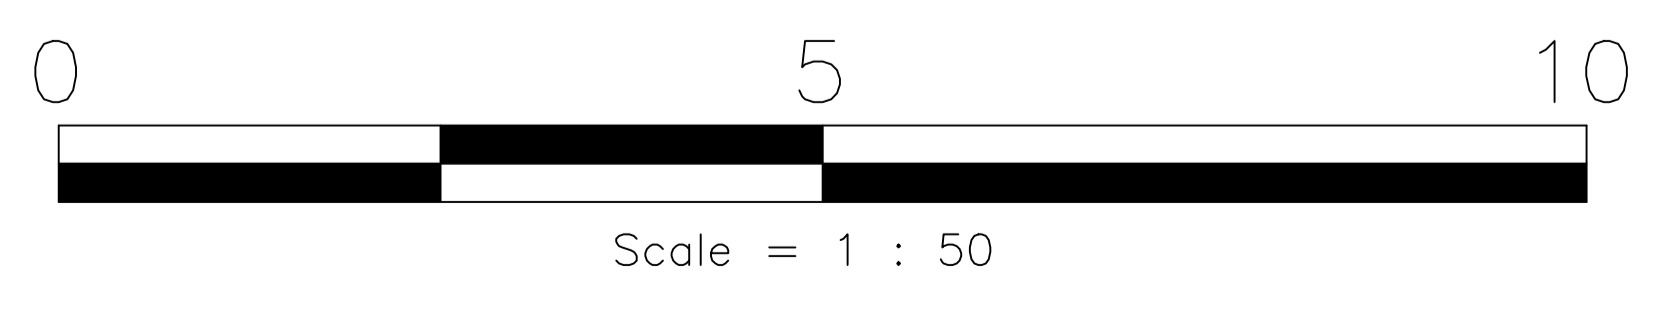

REVISIONS		
REVISION	DATE	REMARKS

SITE:	
CLIENT:	DATE:
REF: S16/1	
SCALE: 1:50@A0	SURVEYOR: