




STATION HALL
FLOOR PLAN

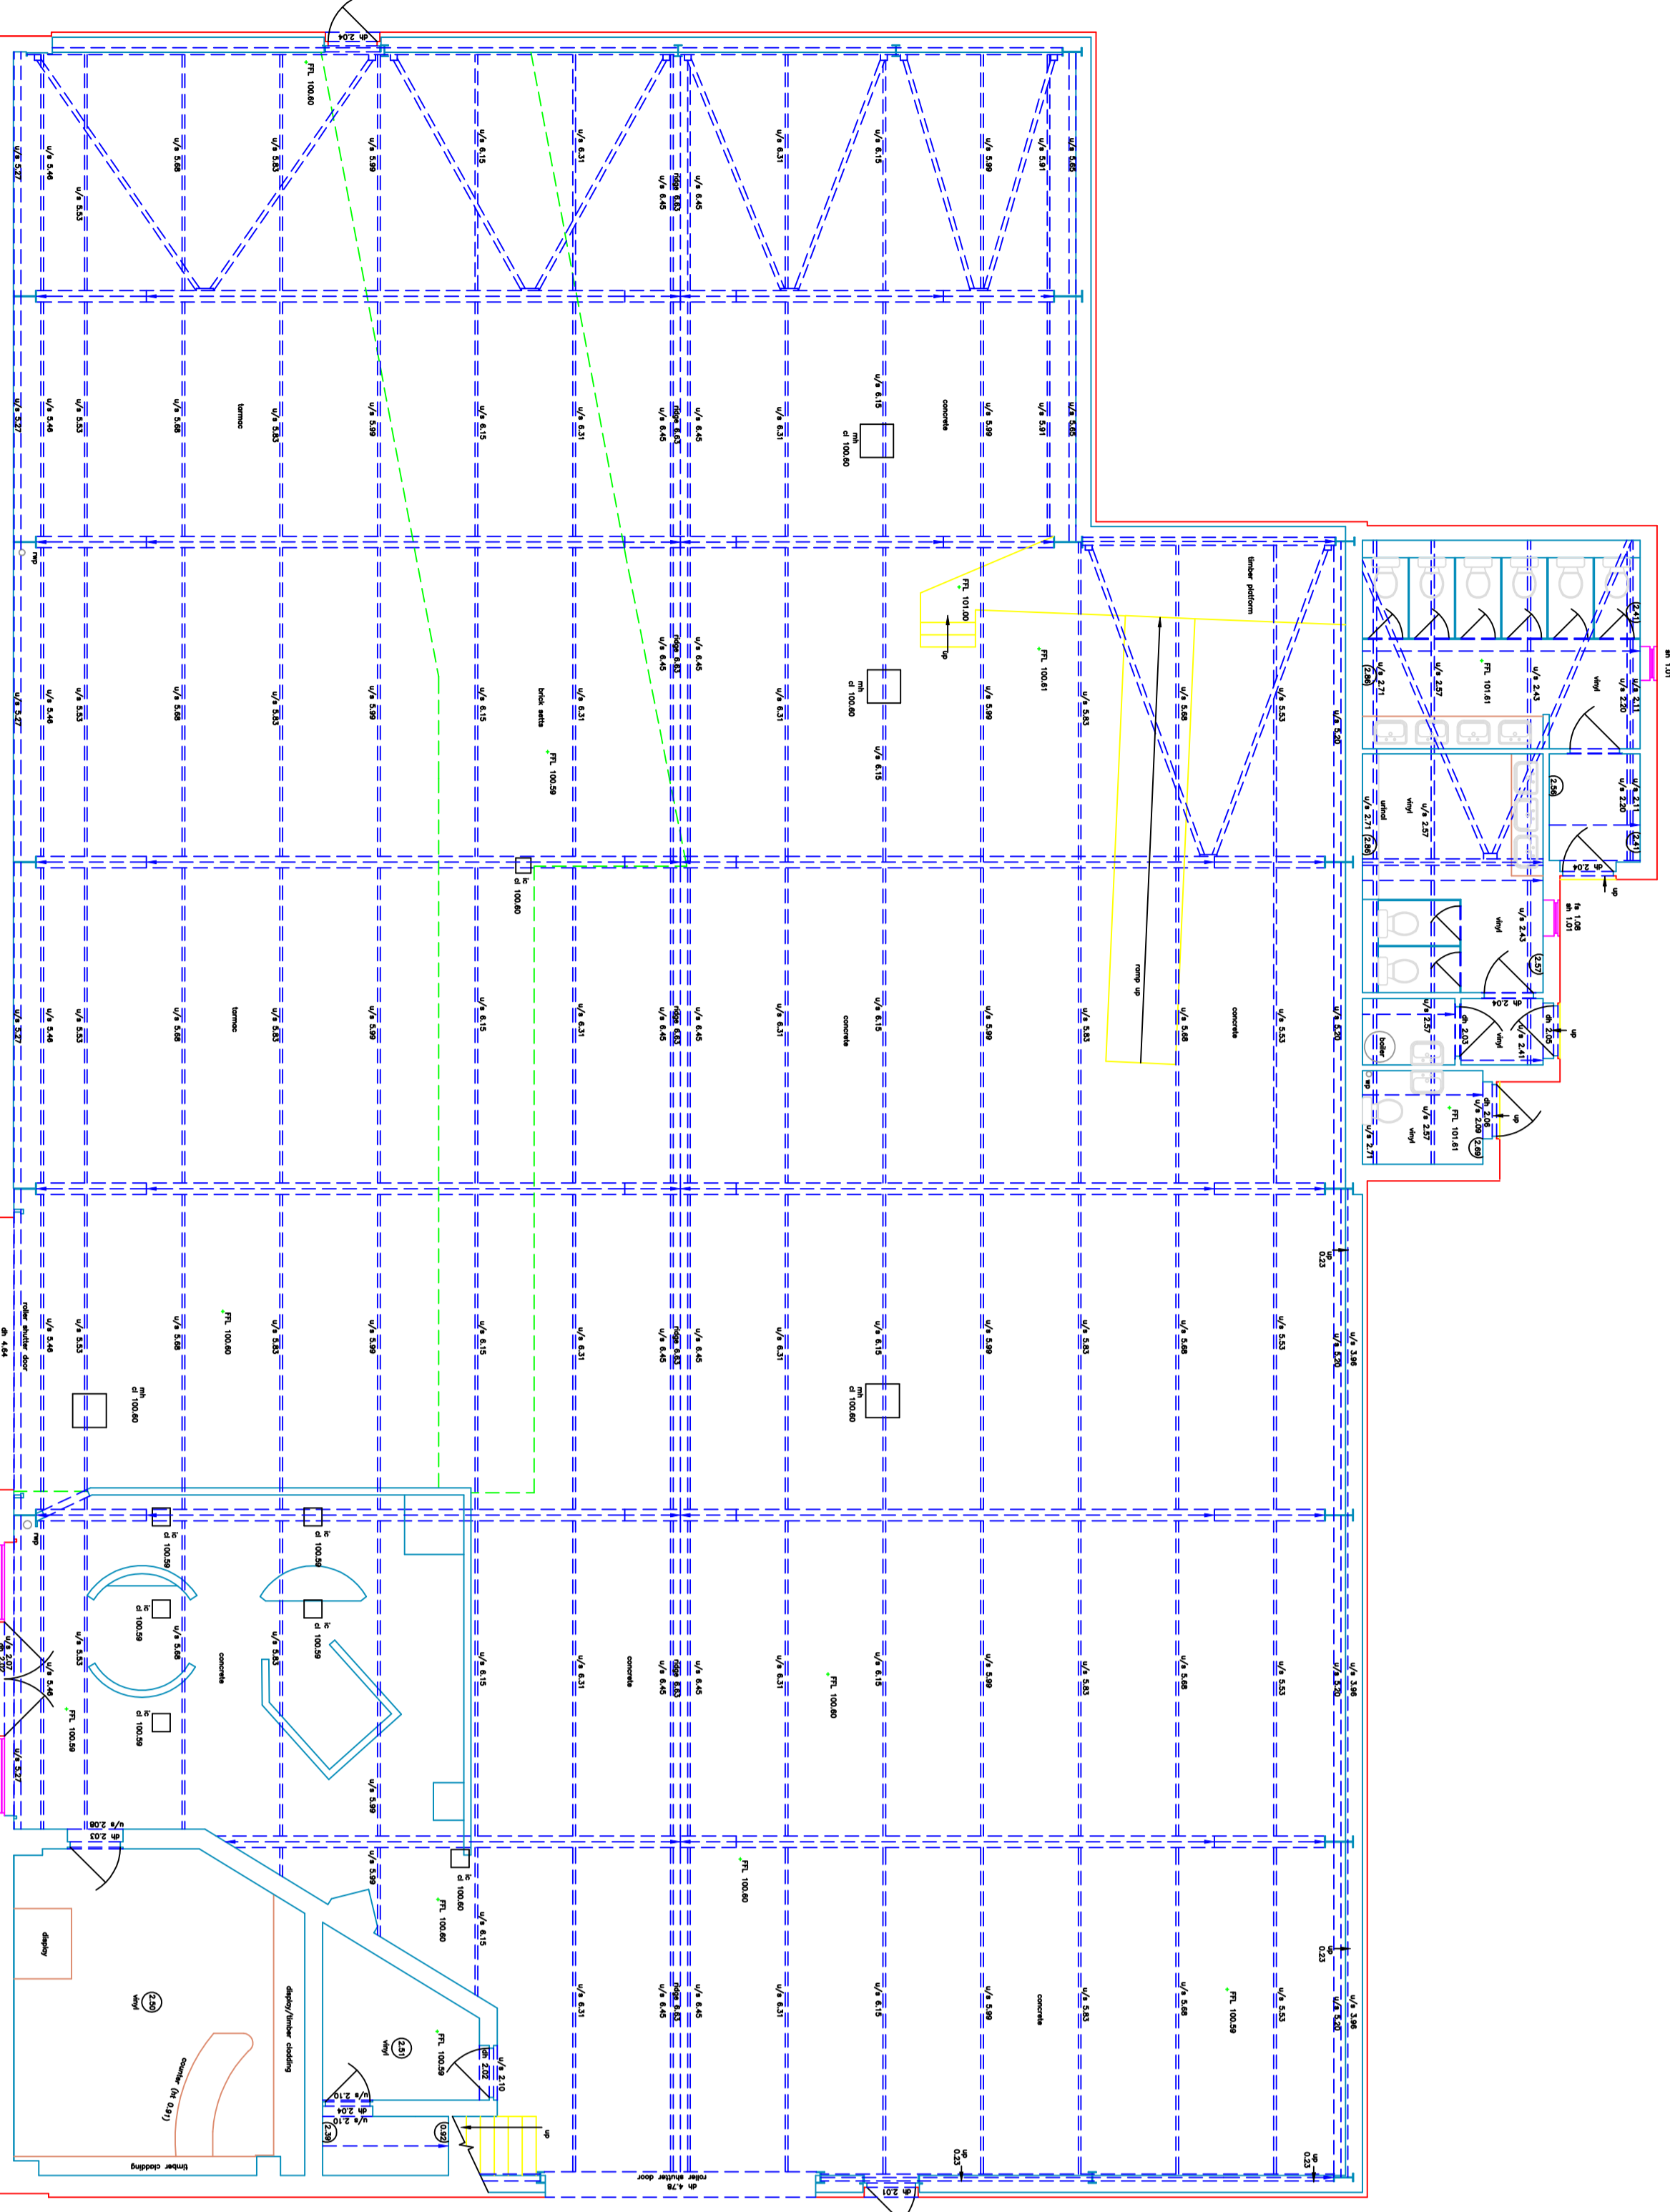

POWER HALL
GROUND FLOOR PLAN

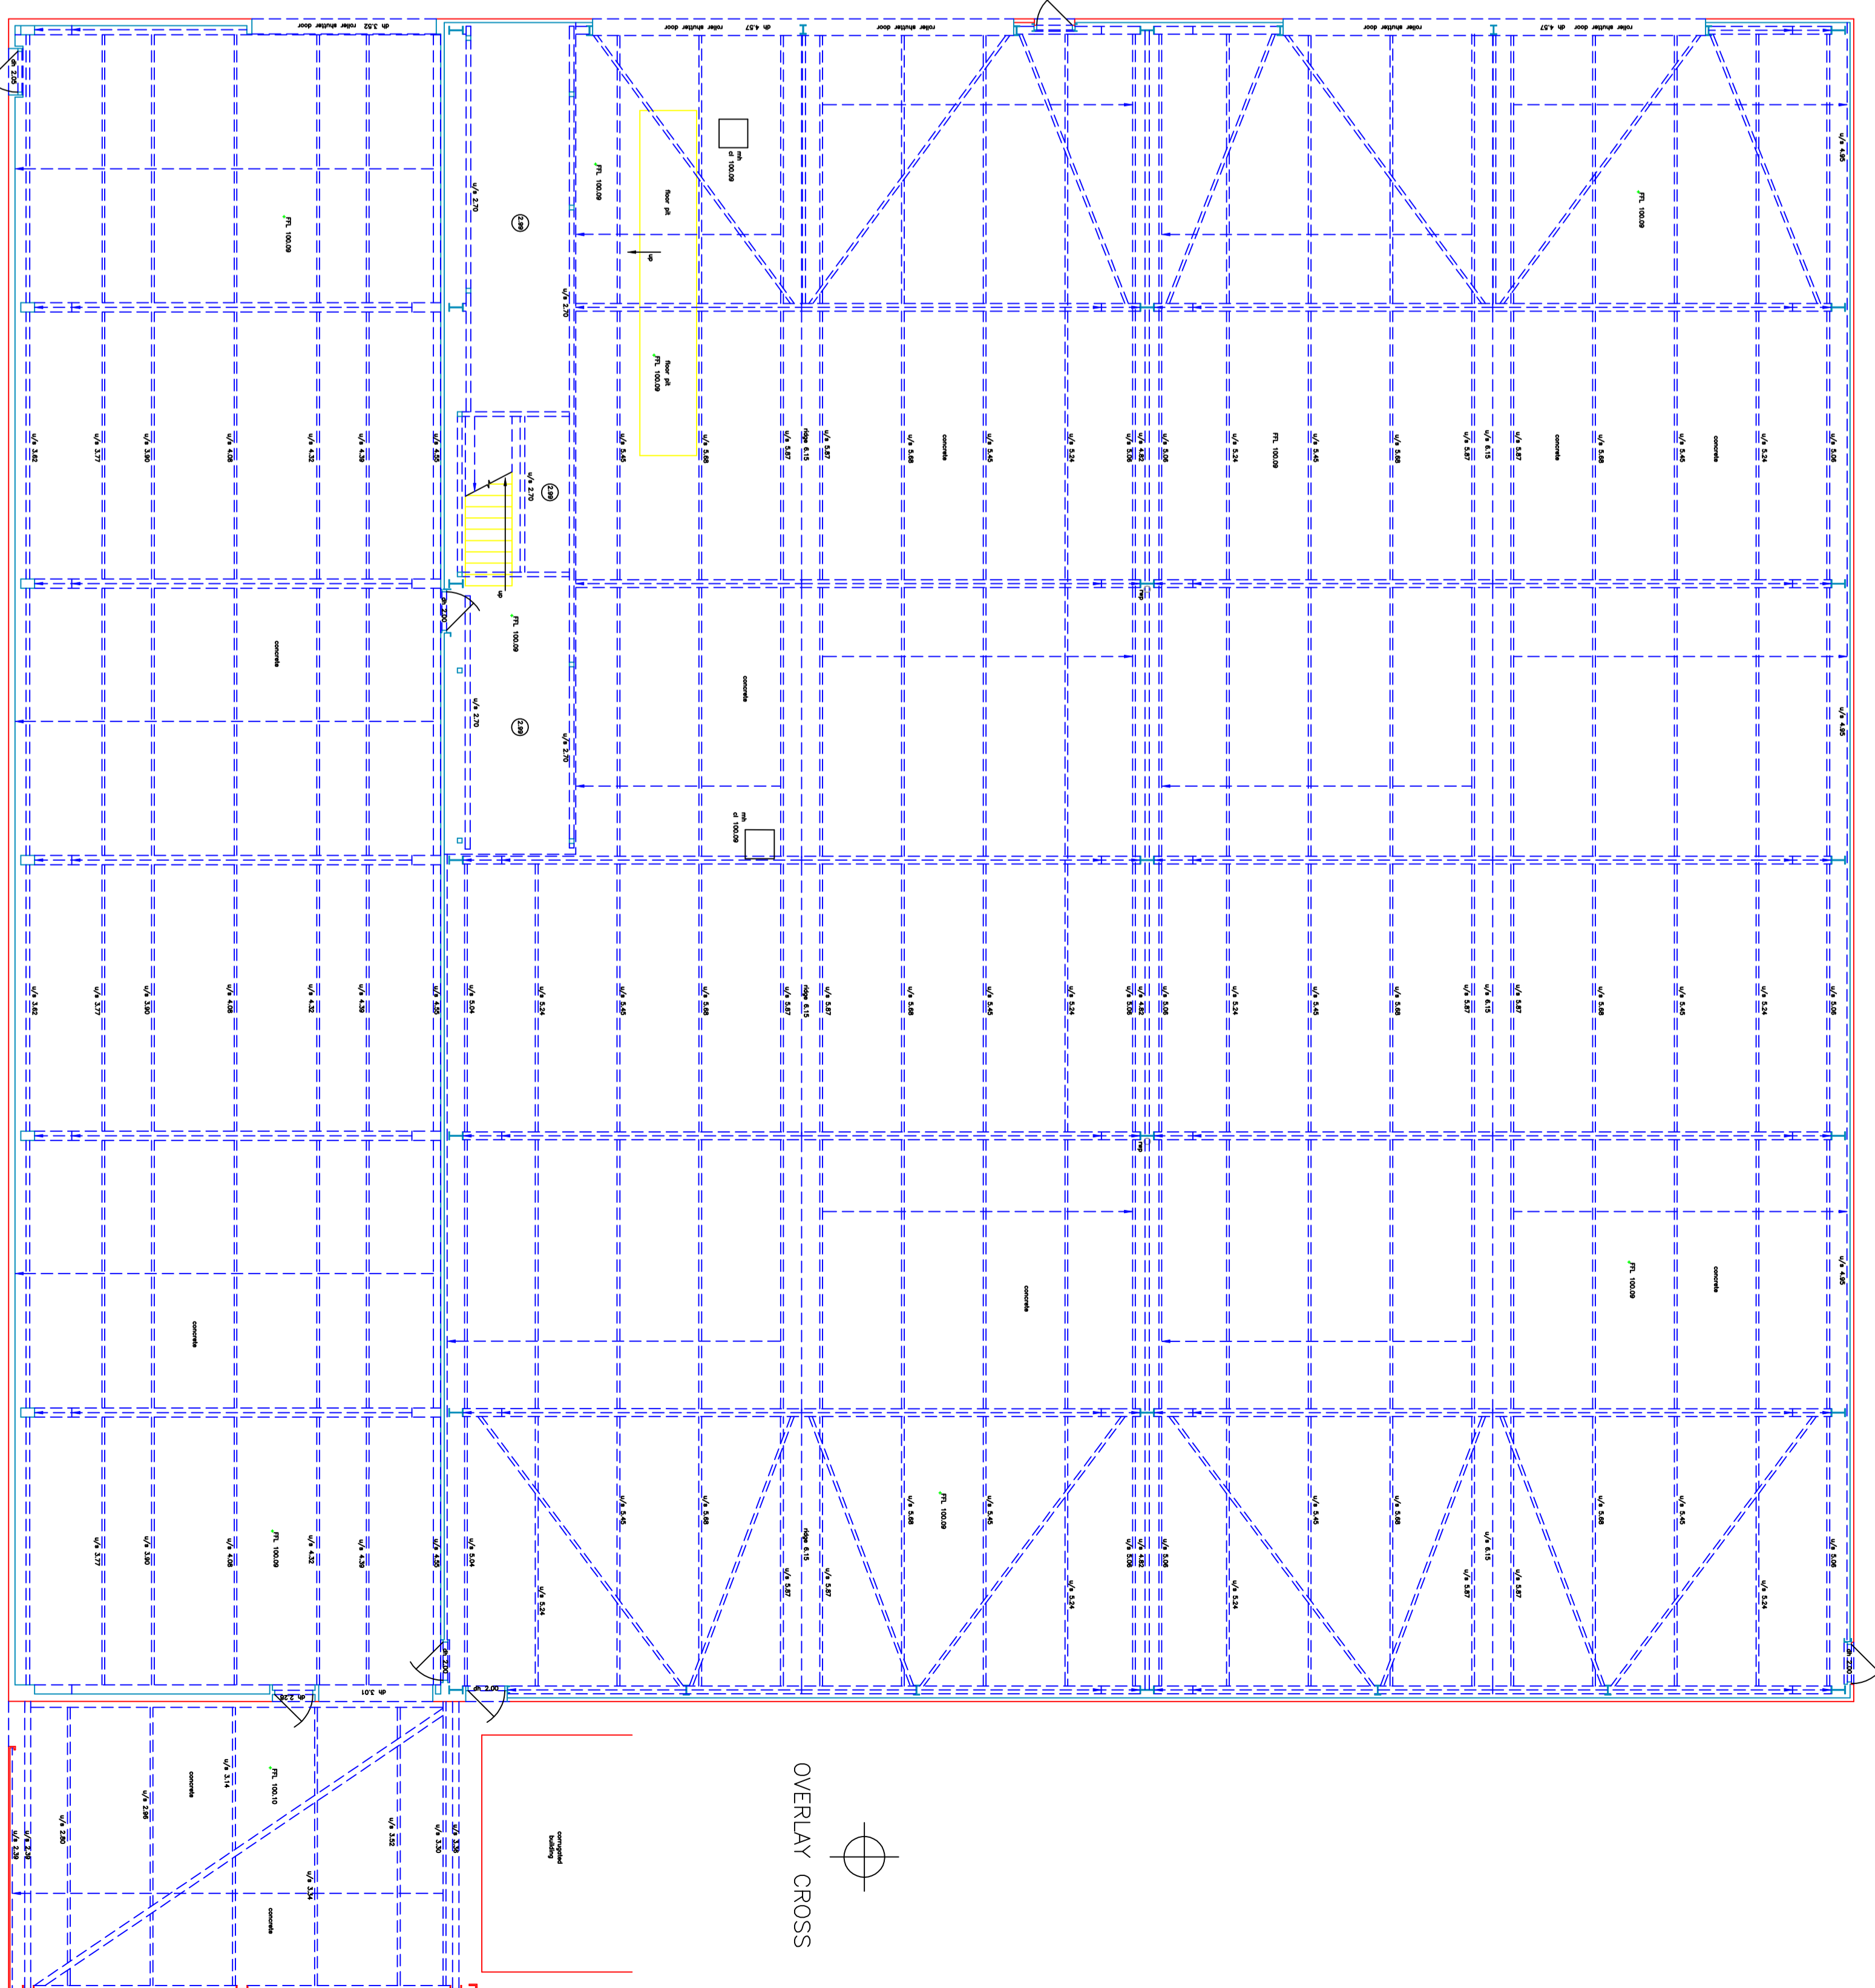

MIDLAND BED BUILDING
GROUND FLOOR PLAN

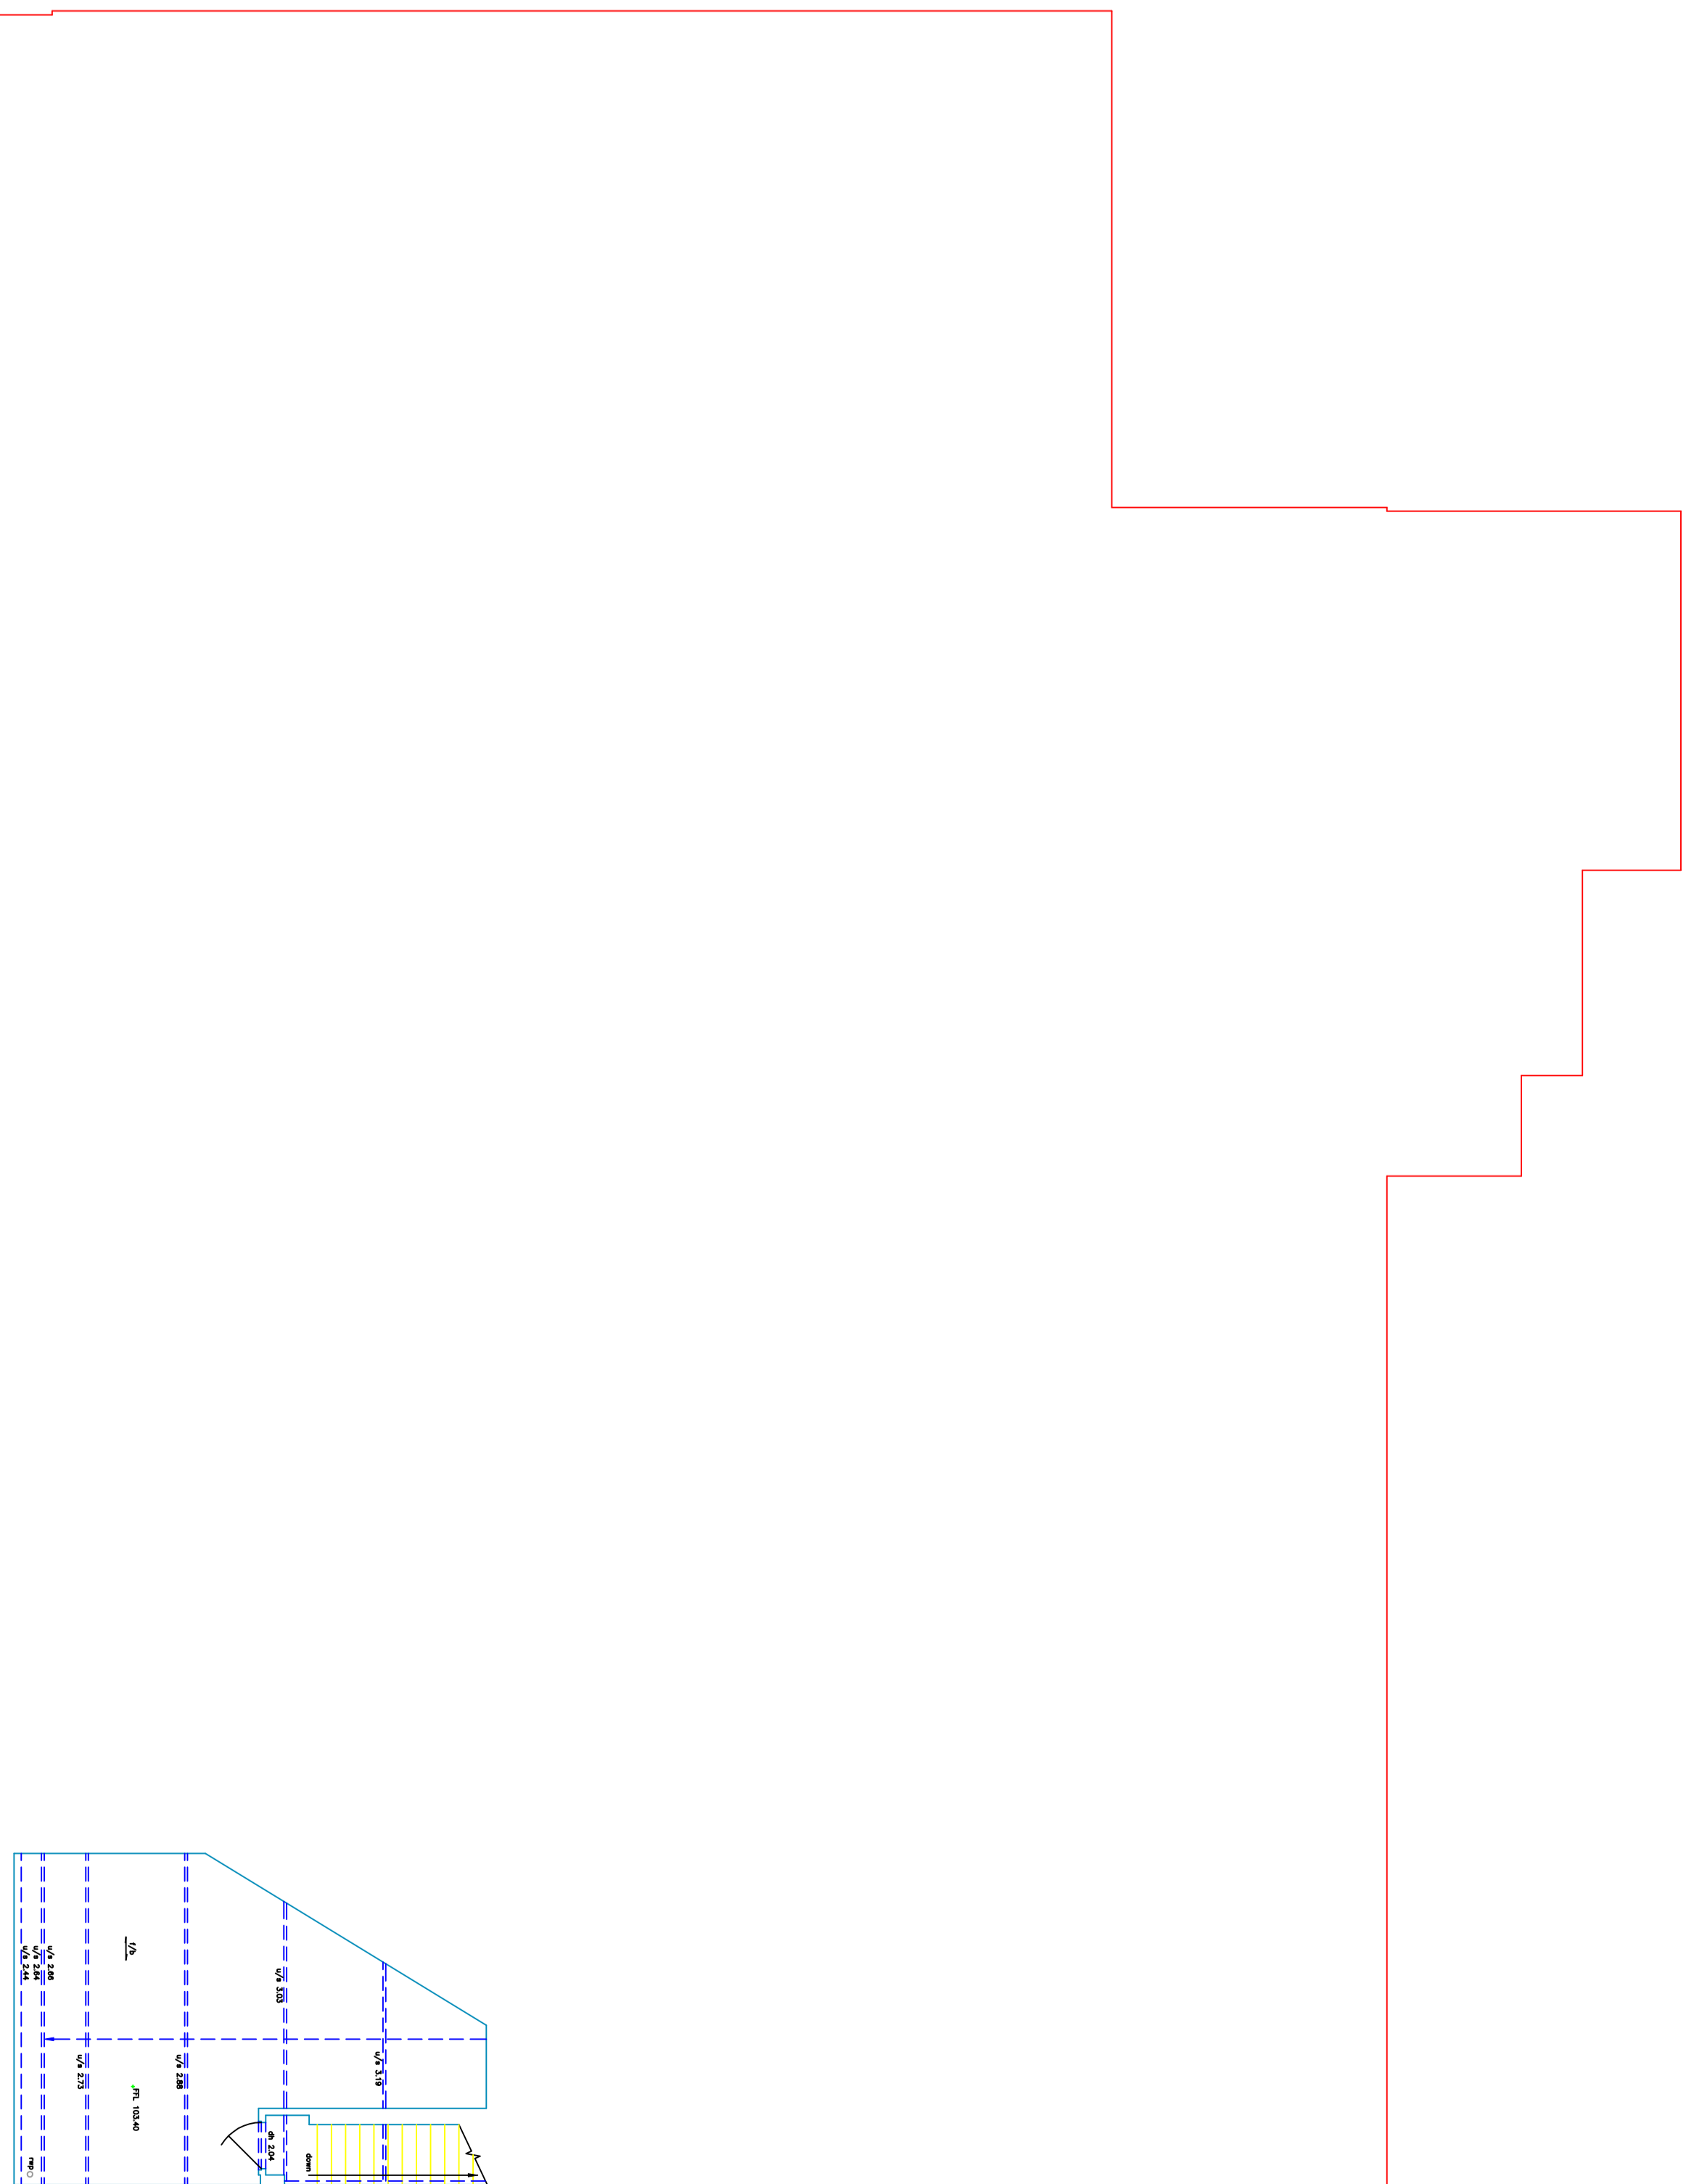

POWER HALL
FIRST FLOOR PLAN

OVERLAY CROSS

OVERLAY CROSS