


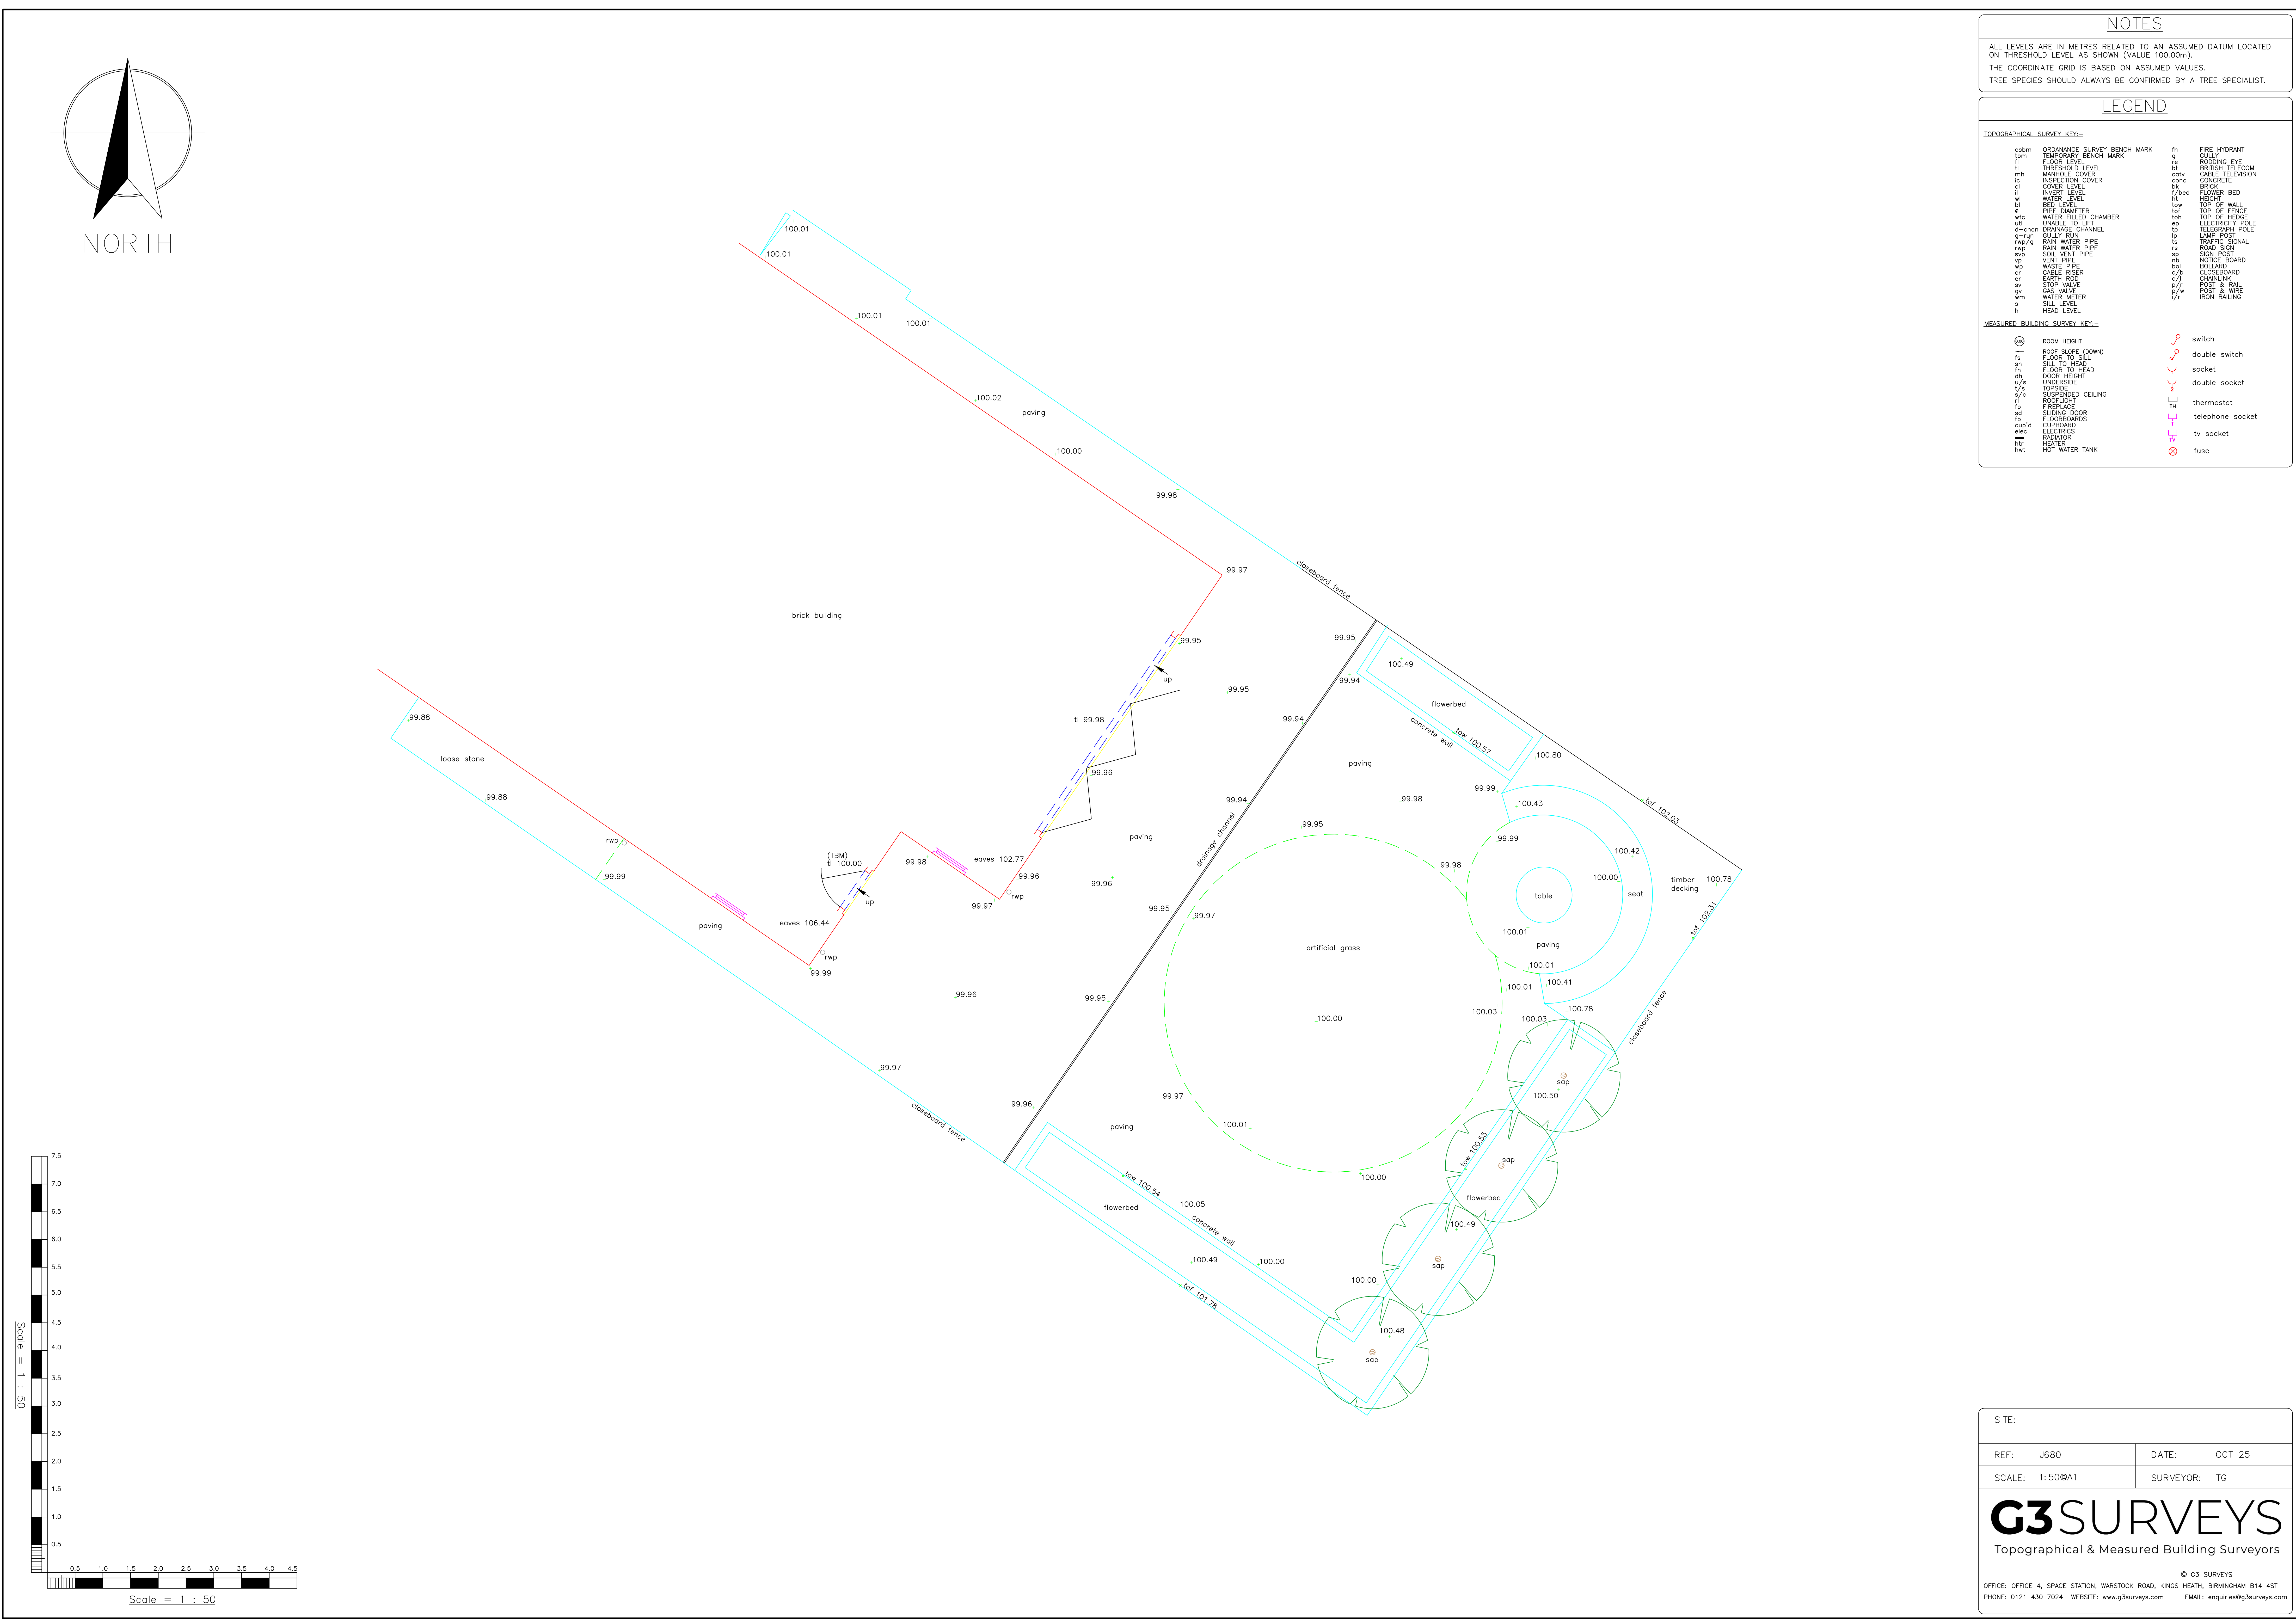

ALL LEVELS ARE IN METRES RELATED TO AN ASSUMED DATUM LOCATED ON THRESHOLD LEVEL AS SHOWN (VALUE 100.00m).
THE COORDINATE GRID IS BASED ON ASSUMED VALUES.
TREE SPECIES SHOULD ALWAYS BE CONFIRMED BY A TREE SPECIALIST.

TOPOGRAPHICAL SURVEY KEY:-

osbm	ORDNANCE SURVEY BENCH MARK	fh	FR FIRE HYDRANT
h	HEAD LEVEL		

MEASURED BUILDING SURVEY KEY=

	ROOM HEIGHT		switch
fs	FLOOR TO (DOWN)		double switch
fs	FLOOR TO SILL		socket
sh	SILL TO HEAD		double socket
dh	DOOR HEIGHT		thermostat
u/s	UNDERSIDE		television socket
l/s	TOPSIDE		
u/c	SUSPENDED CEILING		
hwt	HOT WATER TANK		

SITE:

REF: J680

DATE: OCT 25

SCALE: 1:50@A1

SURVEYOR: TG

G3 SURVEYS

Topographical & Measured Building Surveyors

© G3 SURVEYS
OFFICE: OFFICE 4, SPACE STATION, WARSTOCK ROAD, KINGS HEATH, BIRMINGHAM B14 4ST
PHONE: 0121 430 7024 WEBSITE: www.g3surveys.com EMAIL: enquiries@g3surveys.co.uk