


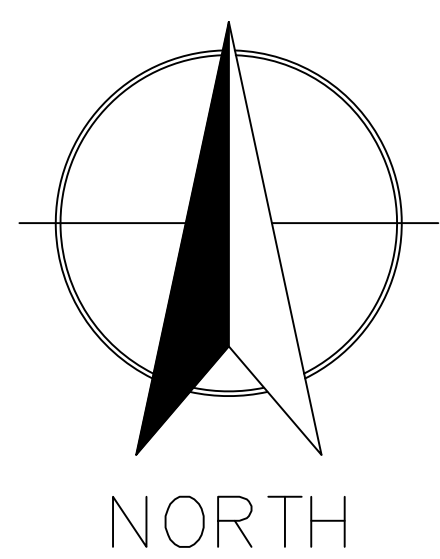

NOTES



ALL LEVELS ARE IN METRES RELATED TO AN ASSUMED DATUM LOCATED ON DOOR THRESHOLD AS SHOWN (VALUE 100.00m).
THE COORDINATE GRID IS BASED ON ASSUMED VALUES.
TREE SPECIES SHOULD ALWAYS BE CONFIRMED BY A TREE SPECIALIST

LEGEND

[illegible]

MEASURED BUILDING SURVEY KEY:-

ROOM	ROOM HEIGHT		switch
ro	ROOF SLOPE (DOWN)		
fl	FLOOR TO SILL		double switch
sh	SILL TO HEAD		
fl	FLOOR TO HEAD		socket
dh	DOOR HEIGHT		
u/s	UNDERSIDE TOPSIDE		double socket
a/c	SUSPENDED CEILING		
rf	ROOFLIGHT		
fp	FIREPLACE		thermostat
sl	SLIDING DOOR		telephone socket
fl	FLOORBOARDS		
cup/d	CUPBOARD		tv socket
elec	ELECTRICS		
rad	RADIATOR		fuse
htr	HEATER		
hwtr	HOT WATER TANK		

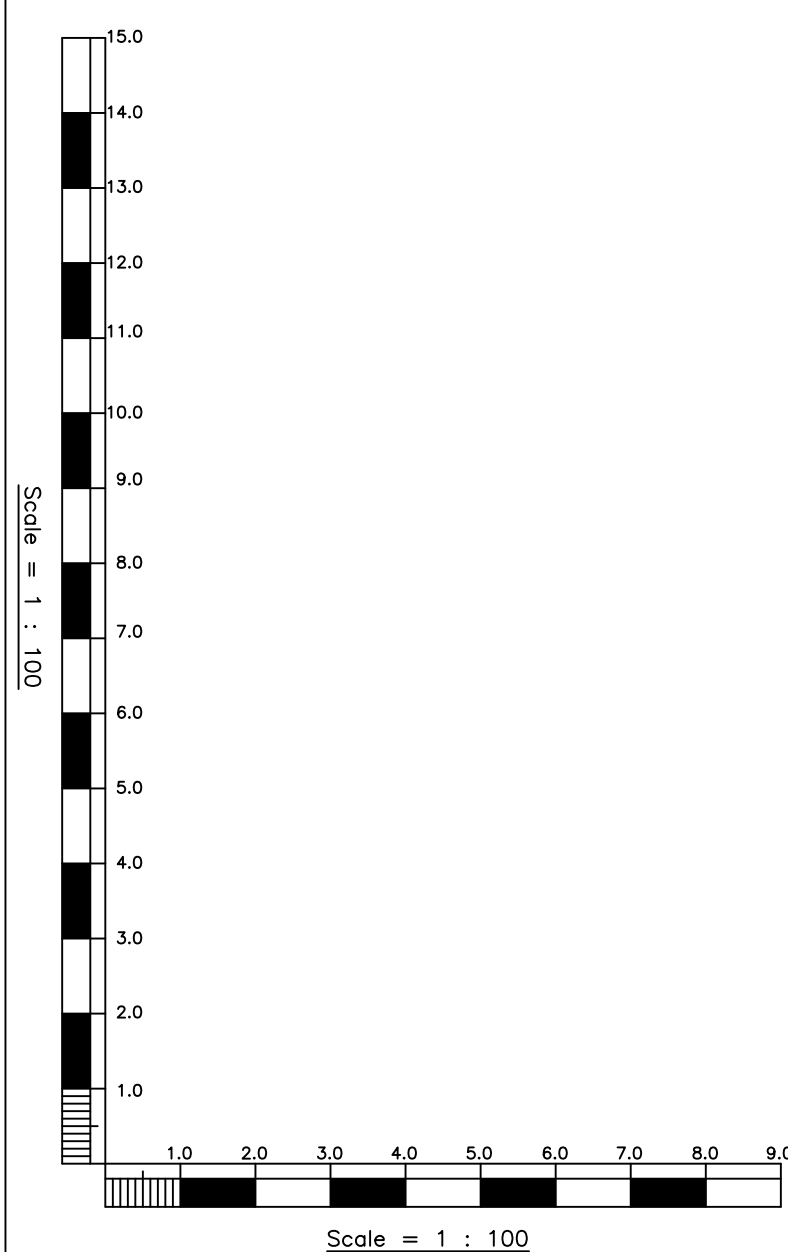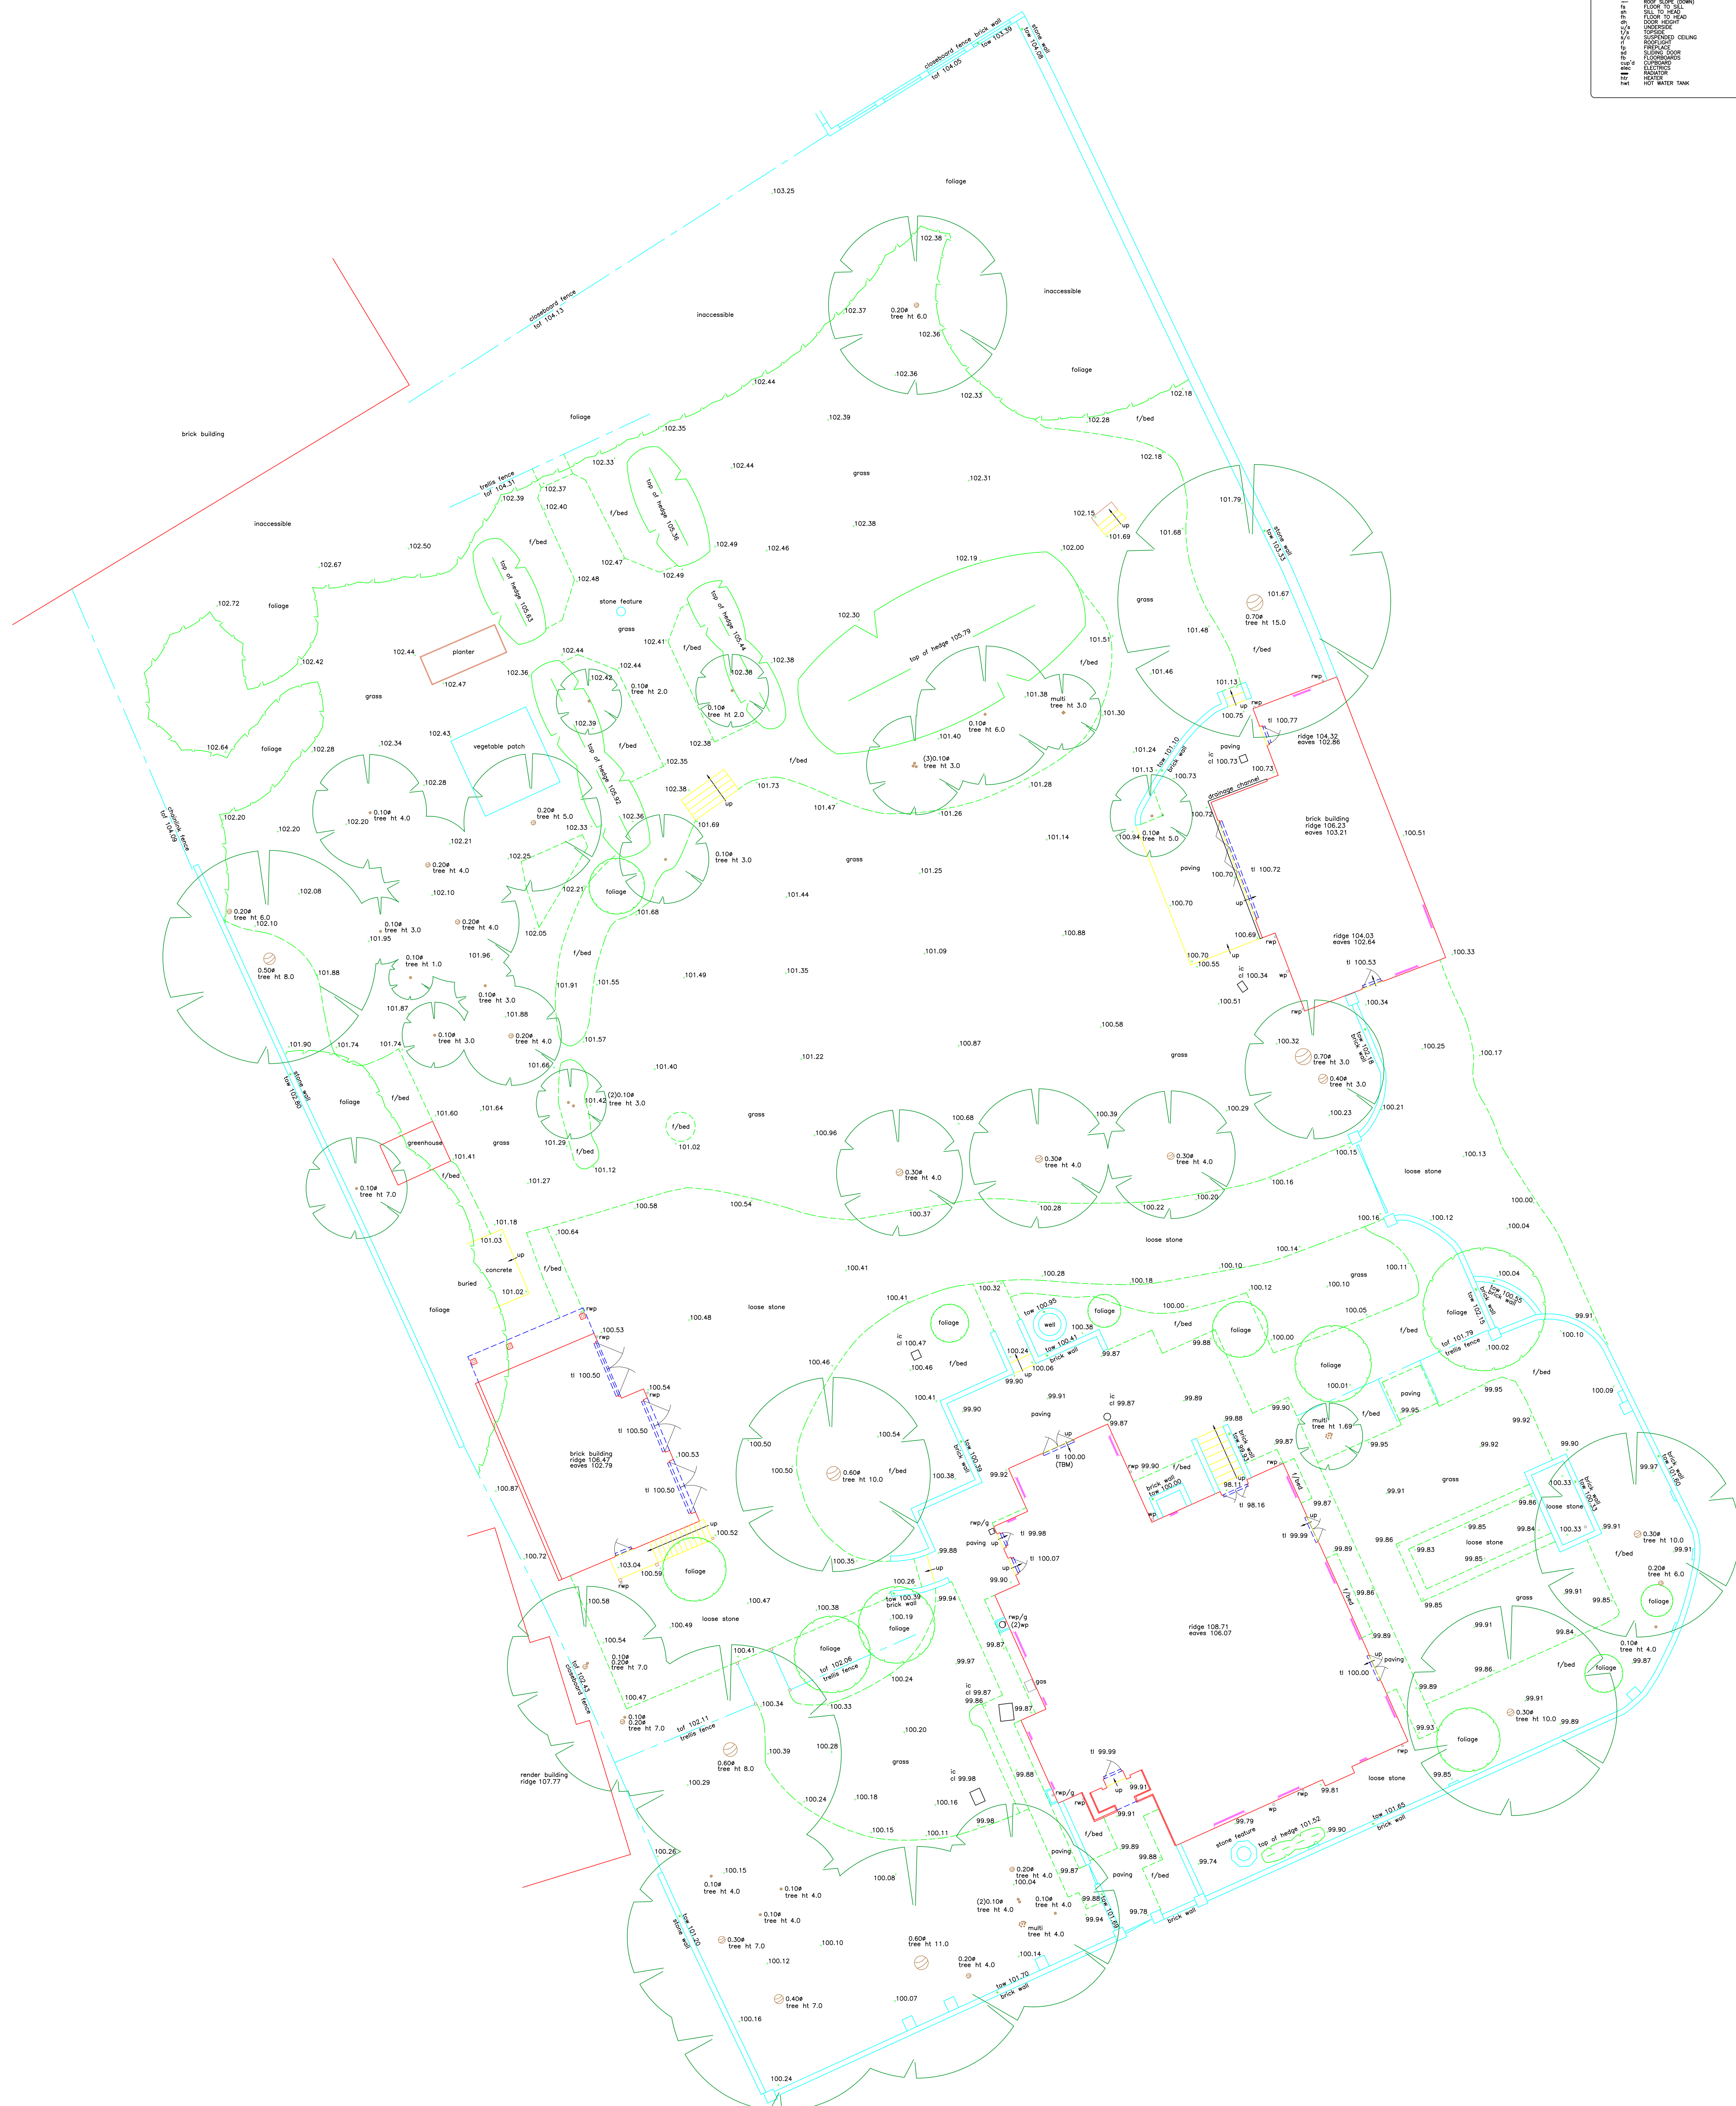

SITE:	
REF: J684	DATE: NOV 2025
SCALE: 1:100@AD	SURVEYOR: NR

G3 SURVEYS

© COPYRIGHT G3 SURVEYS

OFFICE: OFFICE 4, SPACE STATION, WARESTOCK ROAD, KINGS HEATH, BIRMINGHAM B14 4ST
PHONE: 0121 430 7024 WEBSITE: www.g3surveys.com EMAIL: enquiries@g3surveys.com