


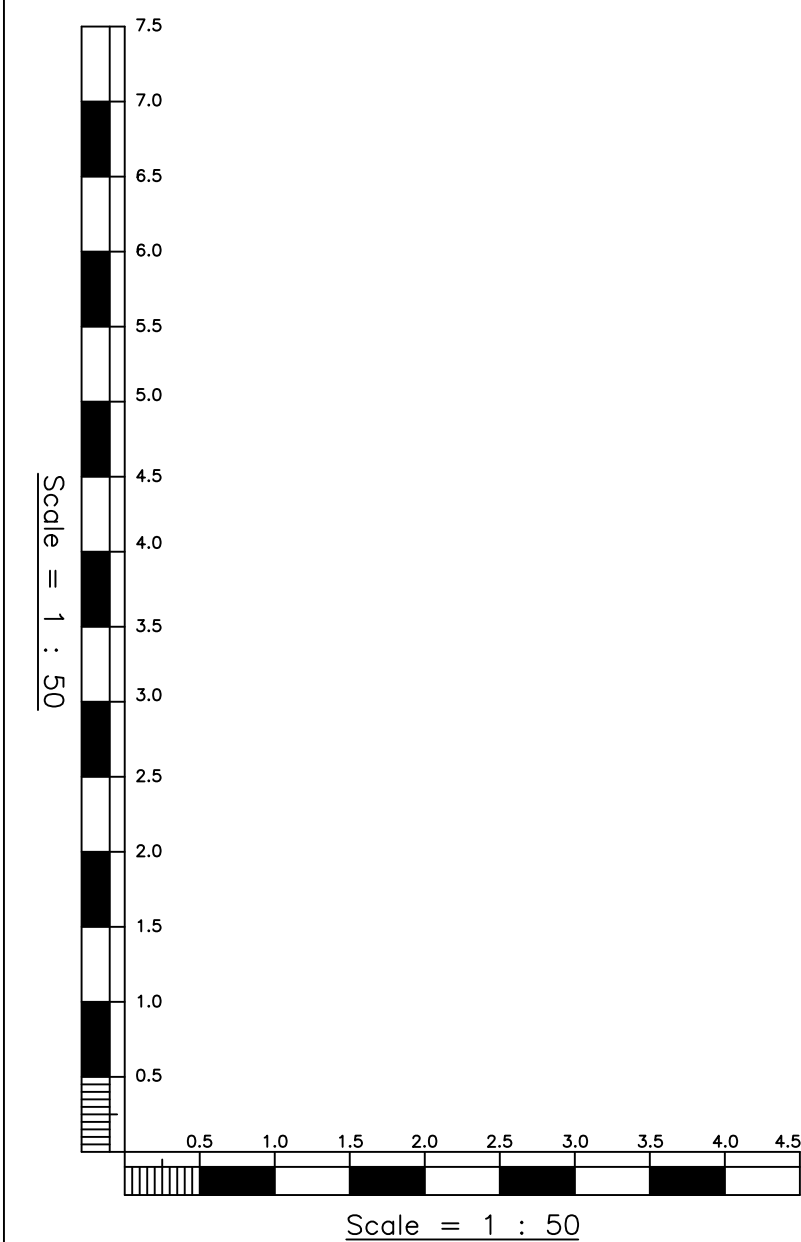


ALL LEVELS ARE IN METRES RELATED TO AN ASSUMED DATUM LOCATED
ON INSPECTION CHAMBER AS SHOWN (VALUE 100.00m).
THE COORDINATE GRID IS BASED ON ASSUMED VALUES.
TREE SPECIES SHOULD ALWAYS BE CONFIRMED BY A TREE SPECIALIST

TOPOGRAPHICAL SURVEY KEY:

[illegible]

MEASURED BUILDING SURVEY KEY:-

	ROOM HEIGHT		switch
	RAMP SLOPE (DOWN)		double switch
	FLOOR TO SILL		socket
	SILL TO HEAD		double socket
	FLOOR TO HEAD		thermostat
	DOOR HEIGHT		telephone socket
	UNDER DOOR		tv socket
	TOP EDGE		fuse
	SUSPENDED CEILING		
	ROOF LIGHT		
	FIREPLACE		
	SLIDING DOOR		
	FLOORBOARDS		
	CUPBOARD		
	ELECTRICS		
	RADIATOR		
	HEATER		
	HOT WATER TANK		

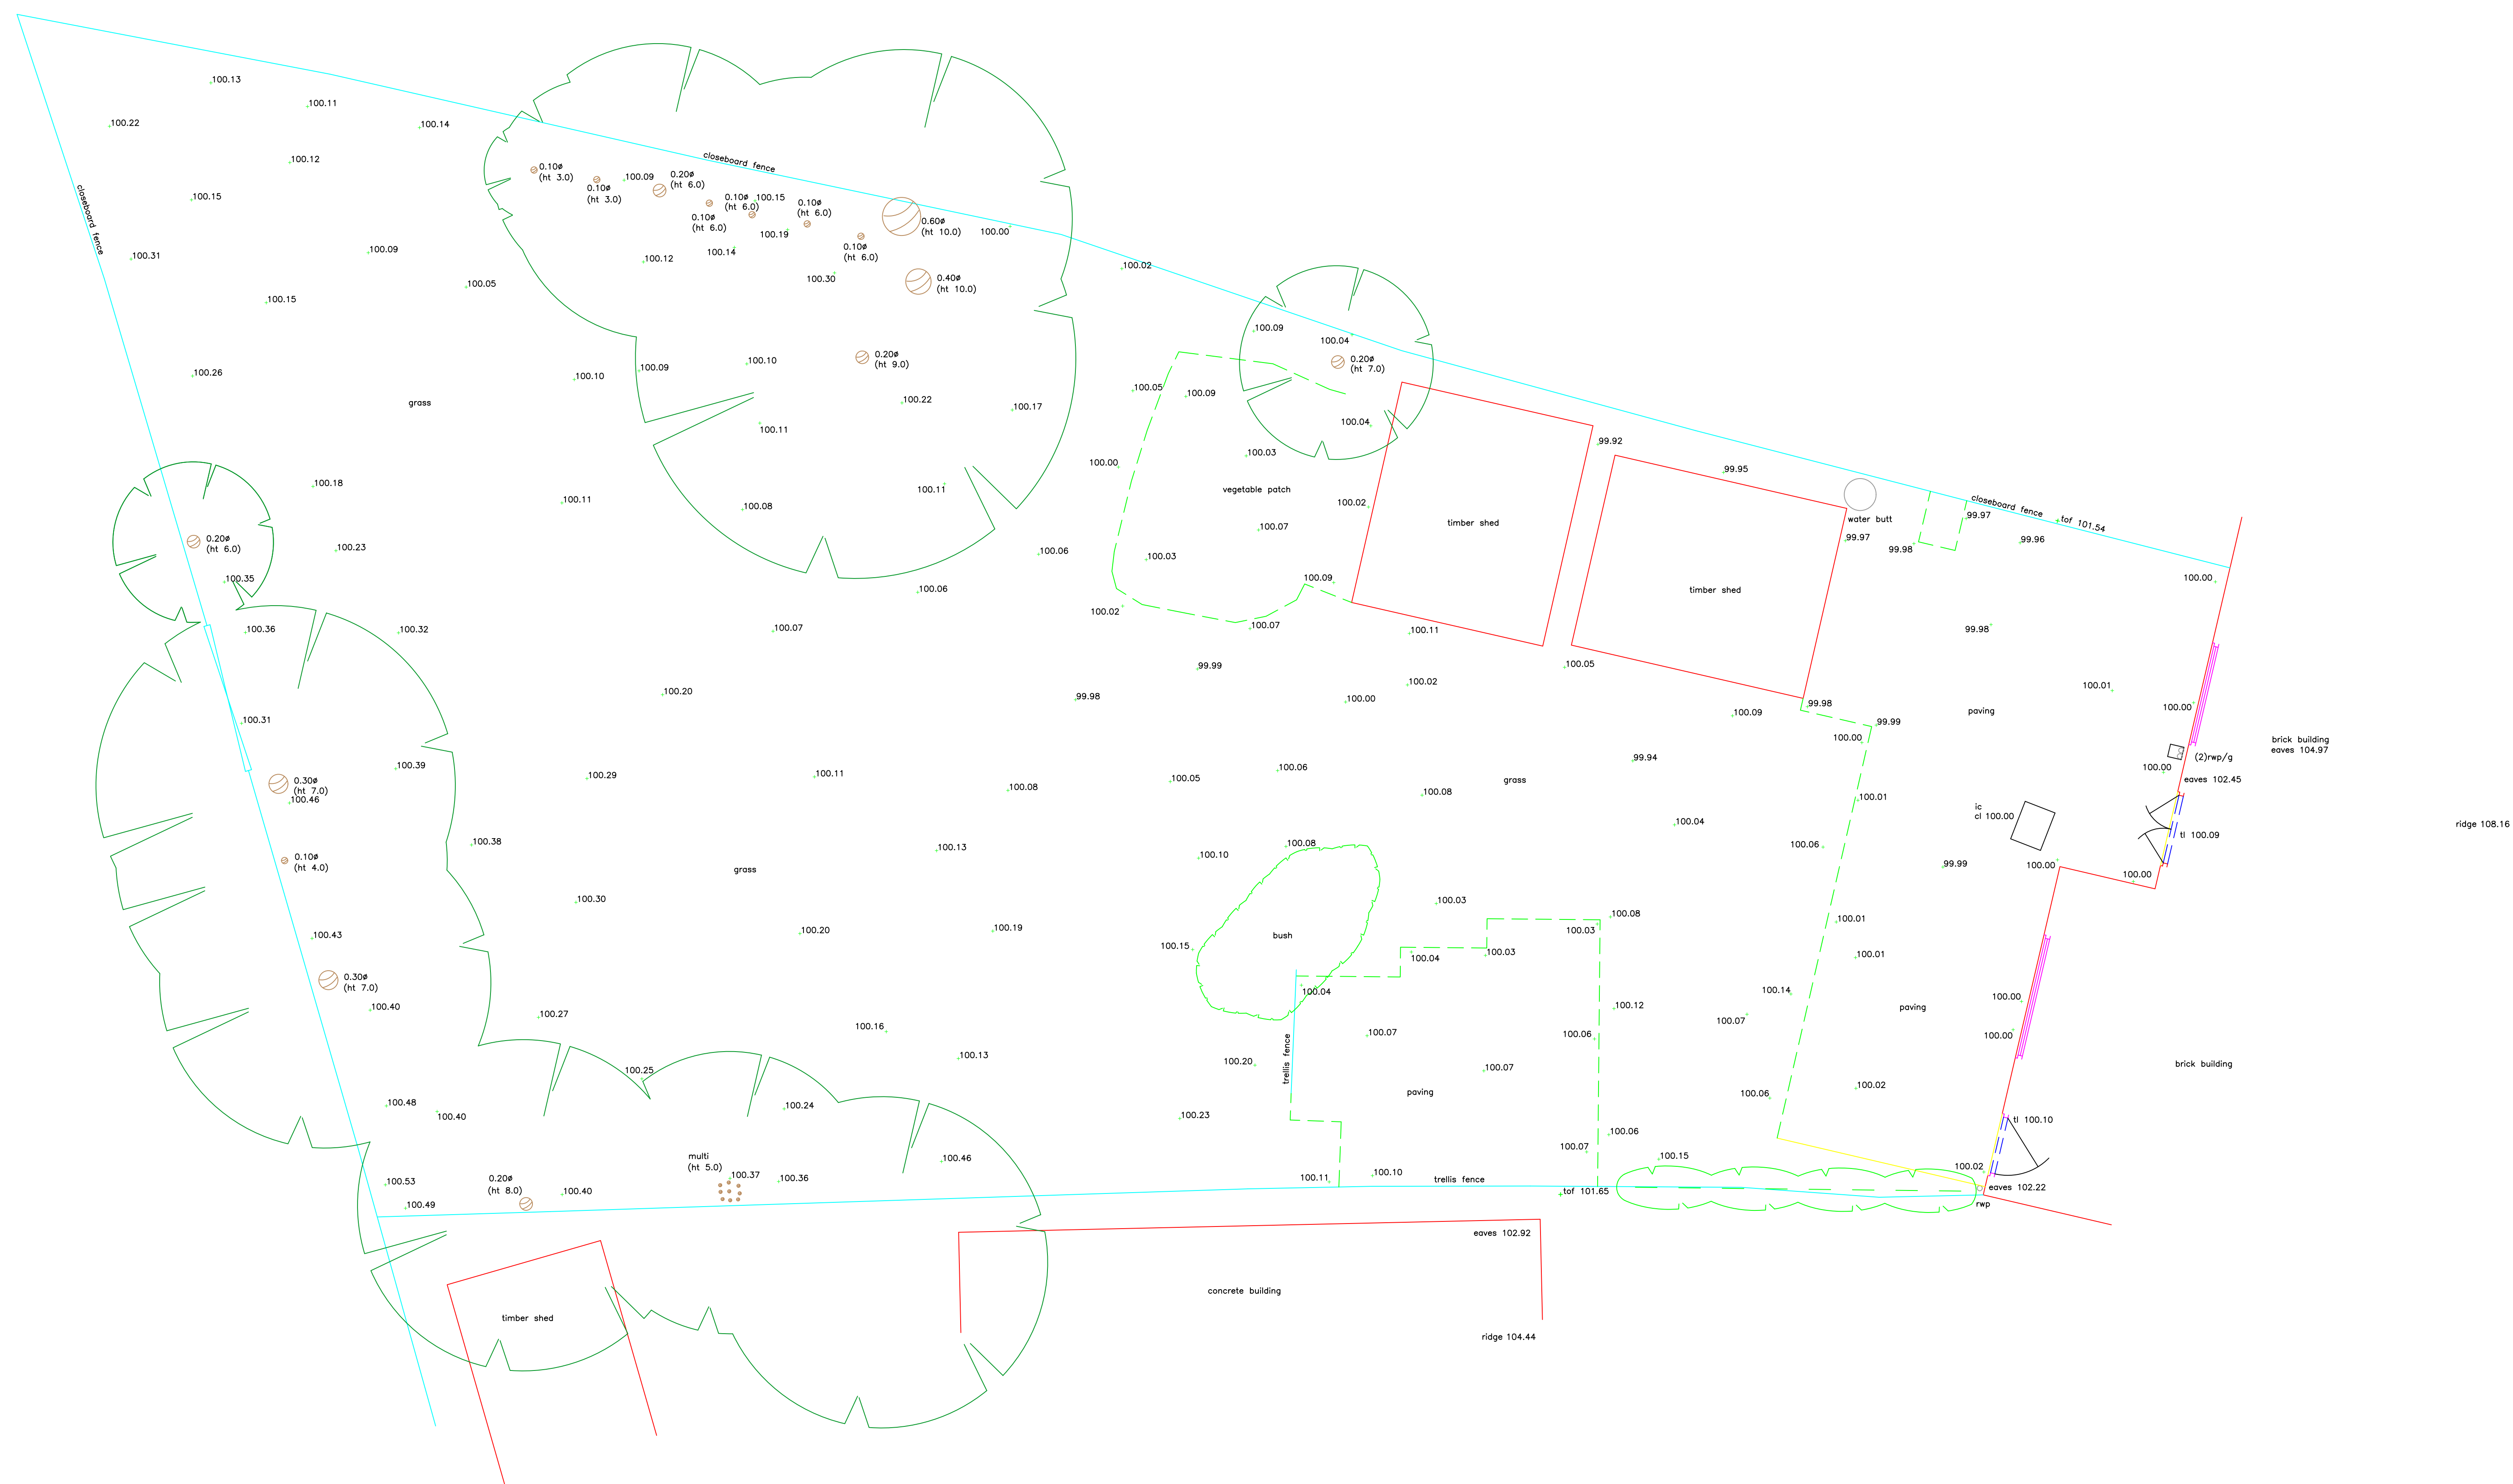

SITE:

REF: J513	DATE: FEB 25
-----------	--------------

SCALE: 1:5000	SURVEYOR: TG
---------------	--------------

G3 SURVEYS

COMPANY NUMBER: 11727603 © COPYRIGHT G3 SURVEYS LTD
OFFICE: OFFICE 4, SPACE STATION, WARSTOCK ROAD, KINGS HEATH, BIRMINGHAM B14 4ST
PHONE: 0121 430 7024 WEBSITE: www.g3surveys.com EMAIL: enquiries@g3surveys.com